


Note: Safety Ground Wiring not Shown

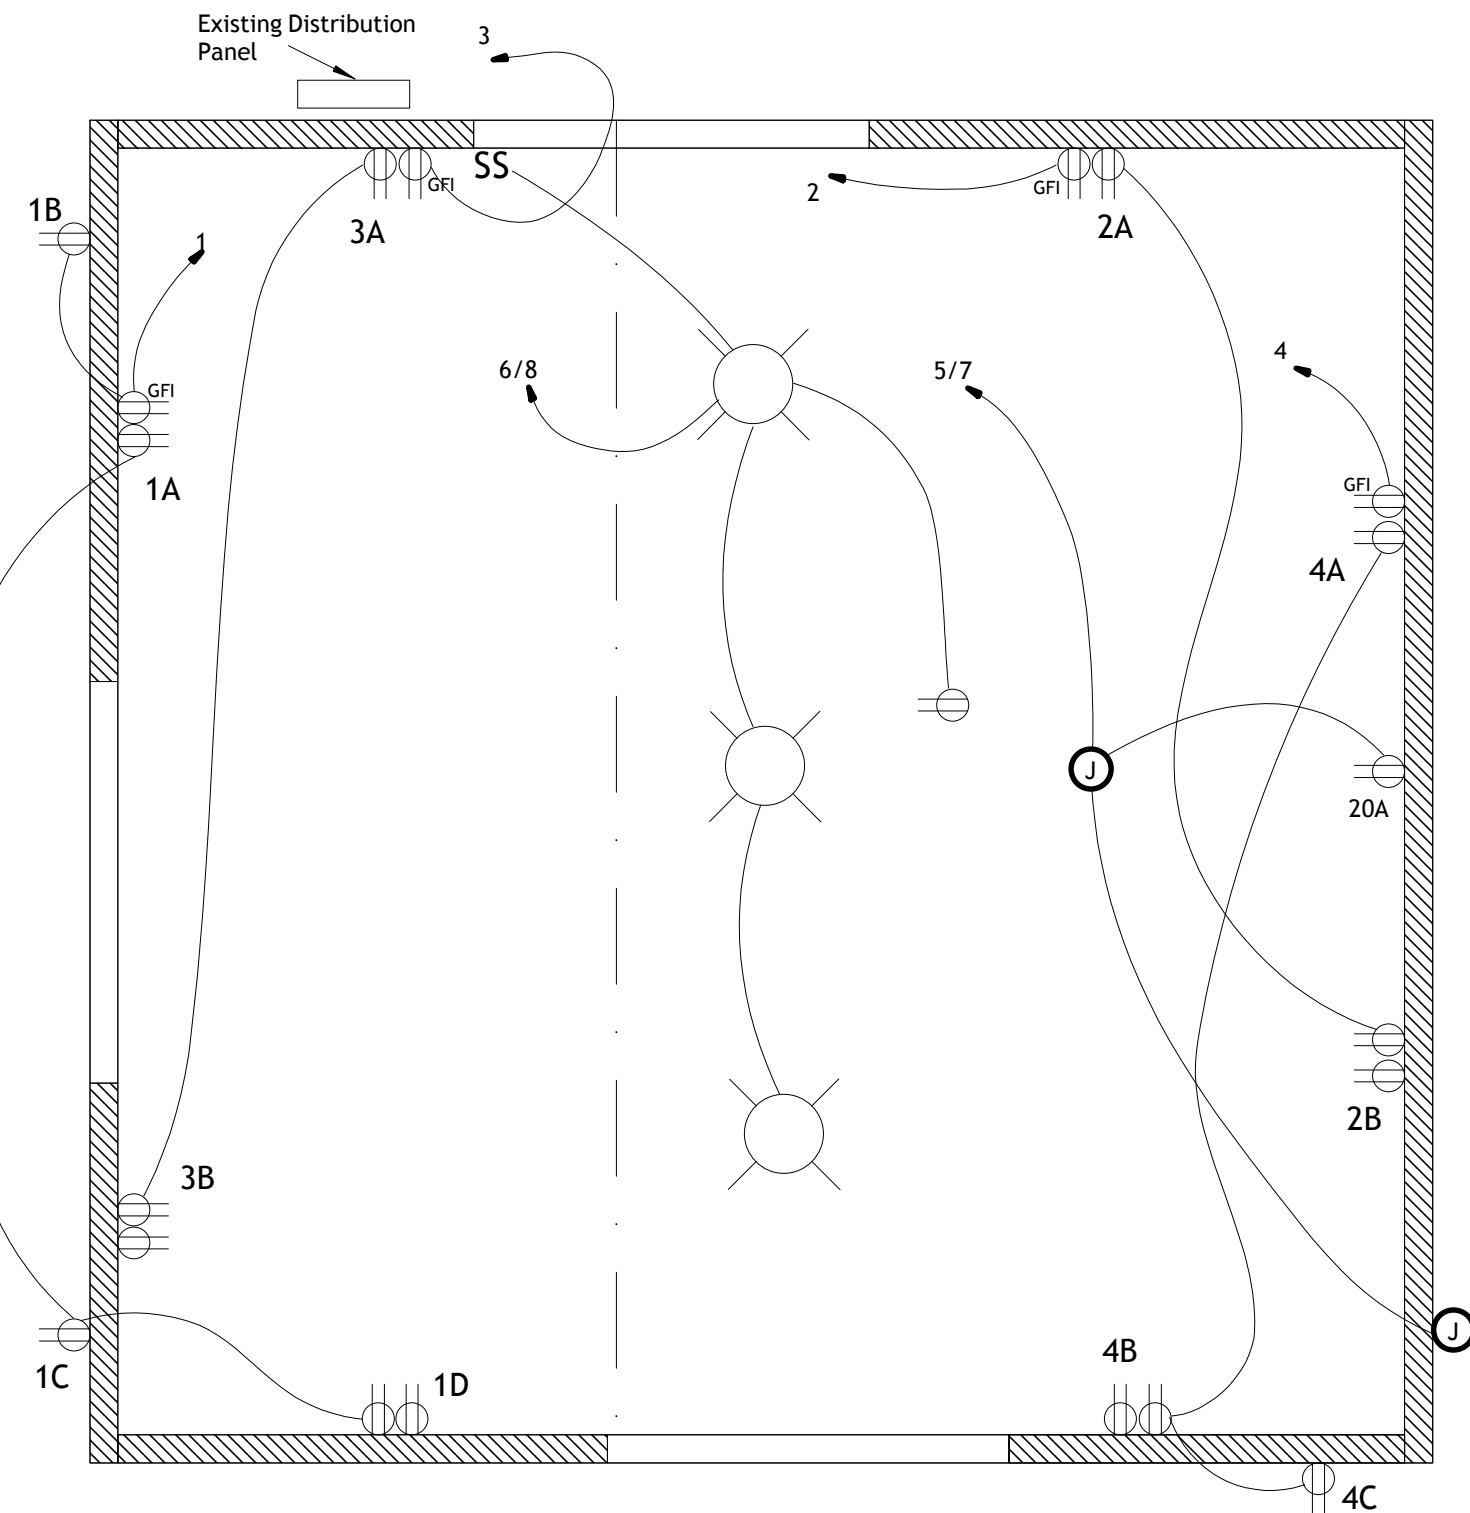

<b>GARAGE SHOP ADDITION</b>	
Electrical Plan	
507 Monroe St., Ryderwood, Wa Howard Replogle	
Scale 1/2 in. = 1 ft.	Sheet 07 Rev. D